



EXHIBIT "B" TYPICAL LOT

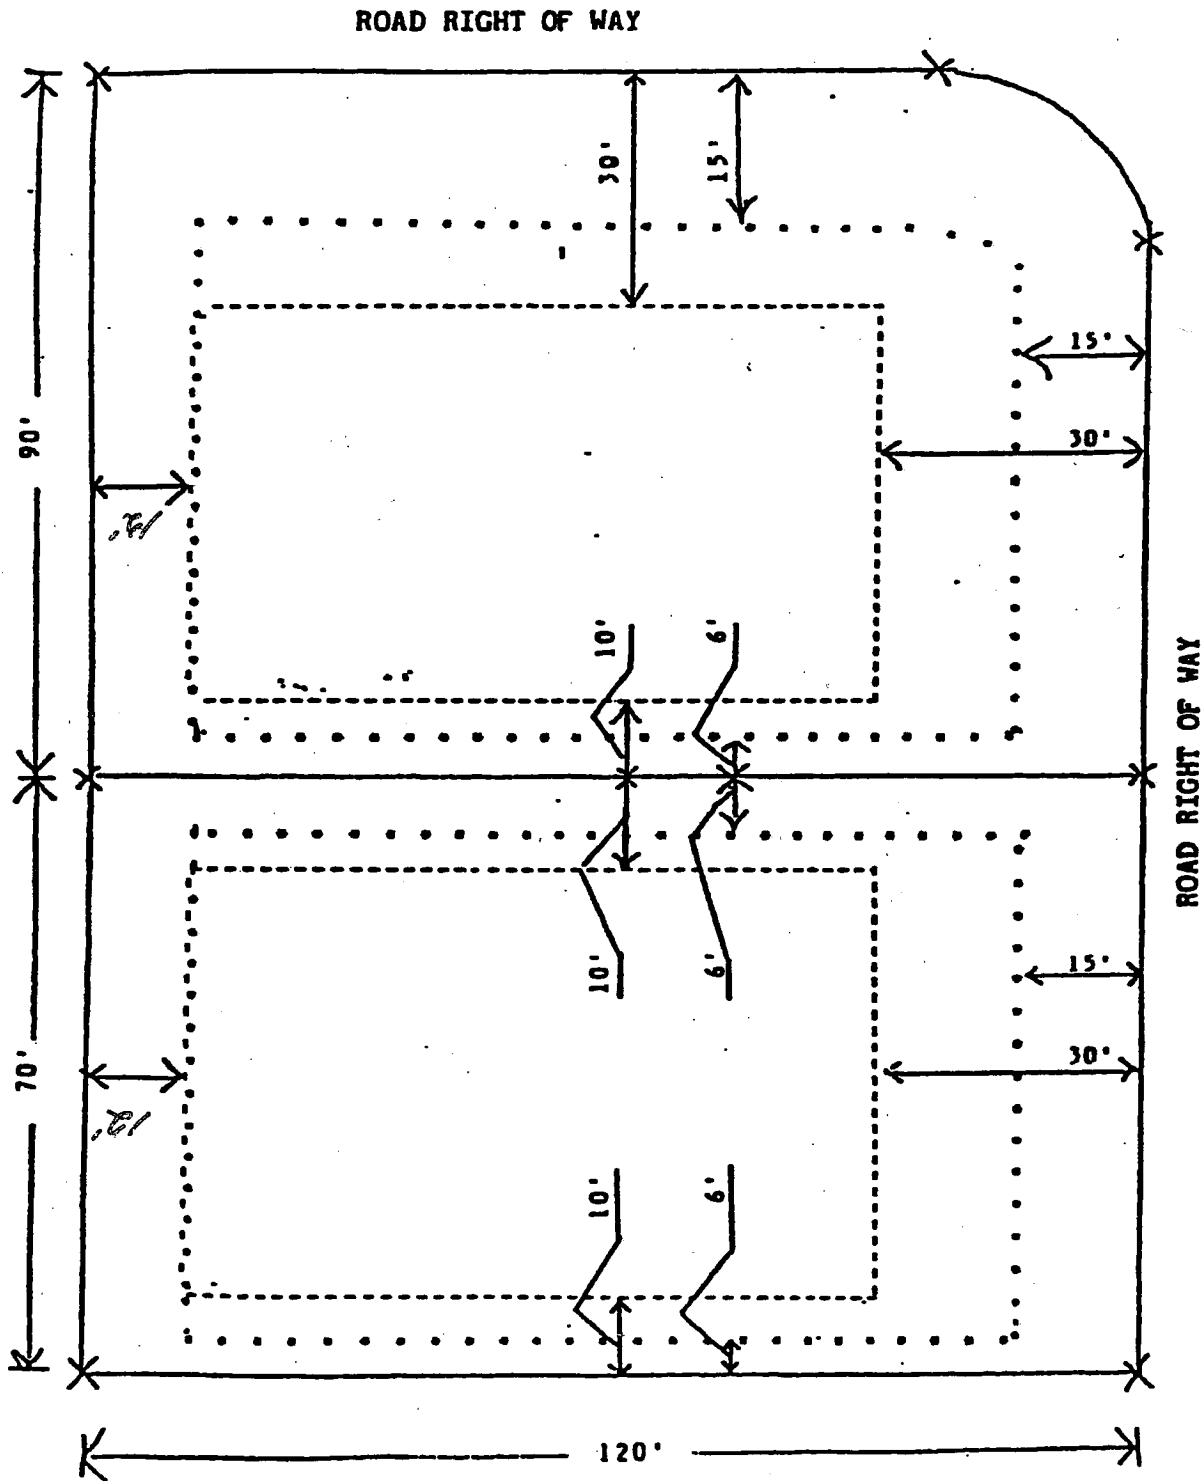

Lot Placement

Easements---Within each and every lot. Fifteen (15) feet from front property line where bounded by a road. Twelve (12) feet from back property line. Six (6) feet from side property line.

Building Restriction where structures may be located. Thirty (30) feet from front property line where bounded by a road. Ten (10) feet from side property line. Twelve (12) feet from back property line.

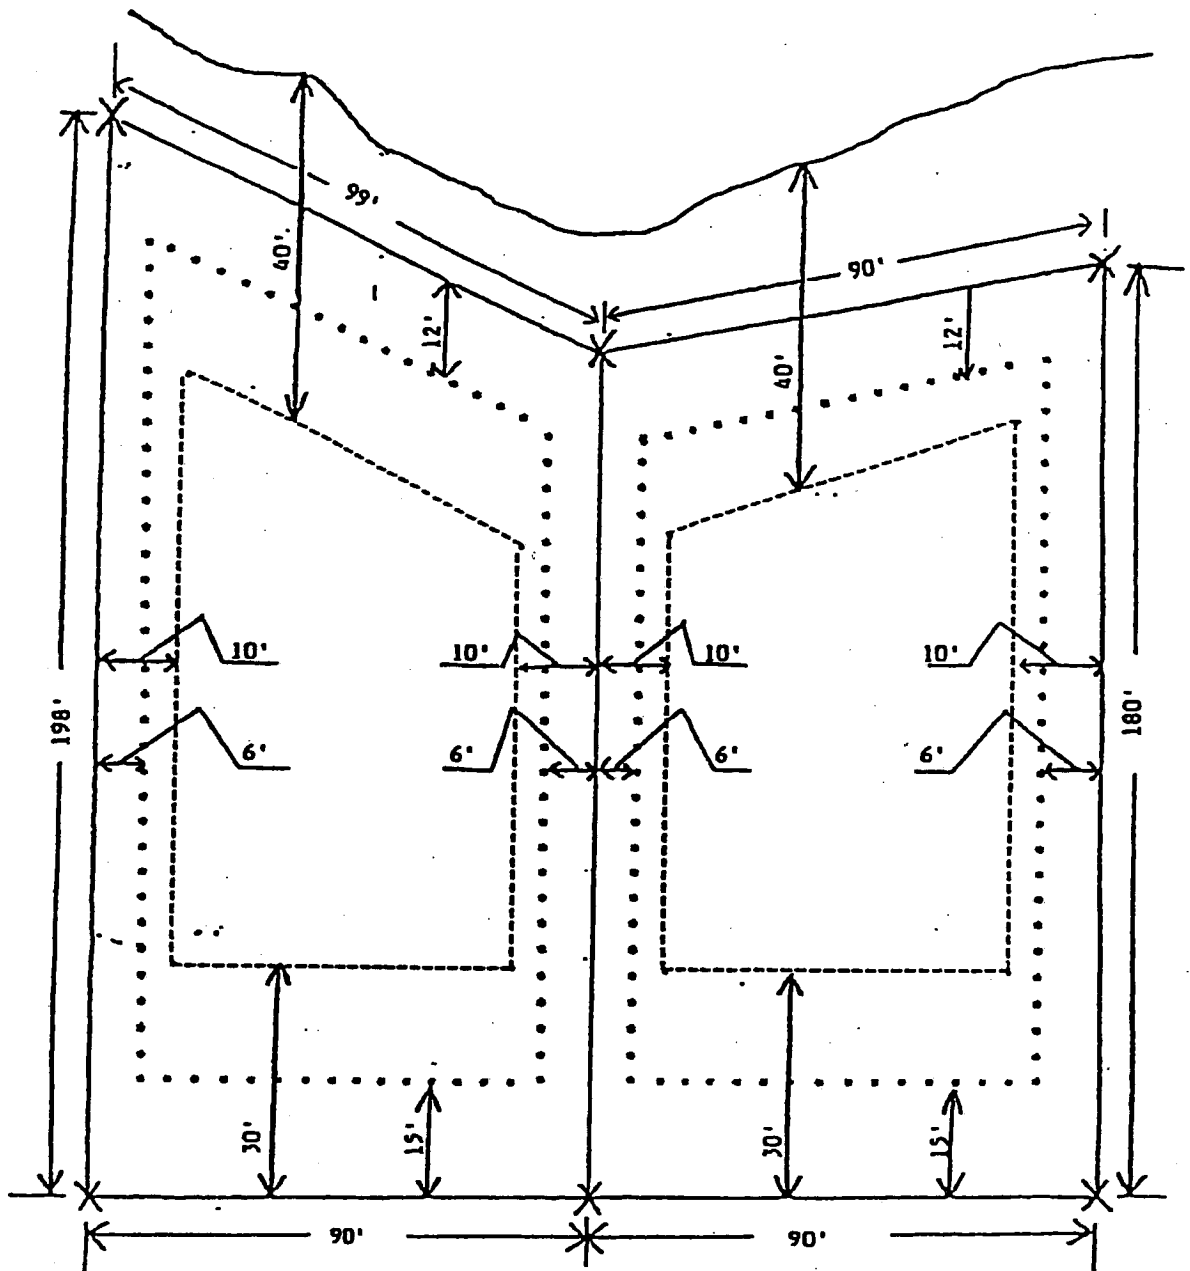

**LEGEND**

X

Lot Pin Location

—————

Lot Line or Property Line

\*\*\*\*\*

Easements -- Within each and every lot.  
 Fifteen (15) feet from front property line where bounded by a road  
 Twelve (12) feet from back property line.  
 Six (6) feet from side property line.

—————

Building restriction where structures may be located.  
 Thirty (30) feet from front property line where bounded by a road.  
 Ten (10) feet from side property line.  
 Twelve (12) feet from back property line.  
 Or  
 Forty (40) feet from normal water line of lake.